


SECC: A

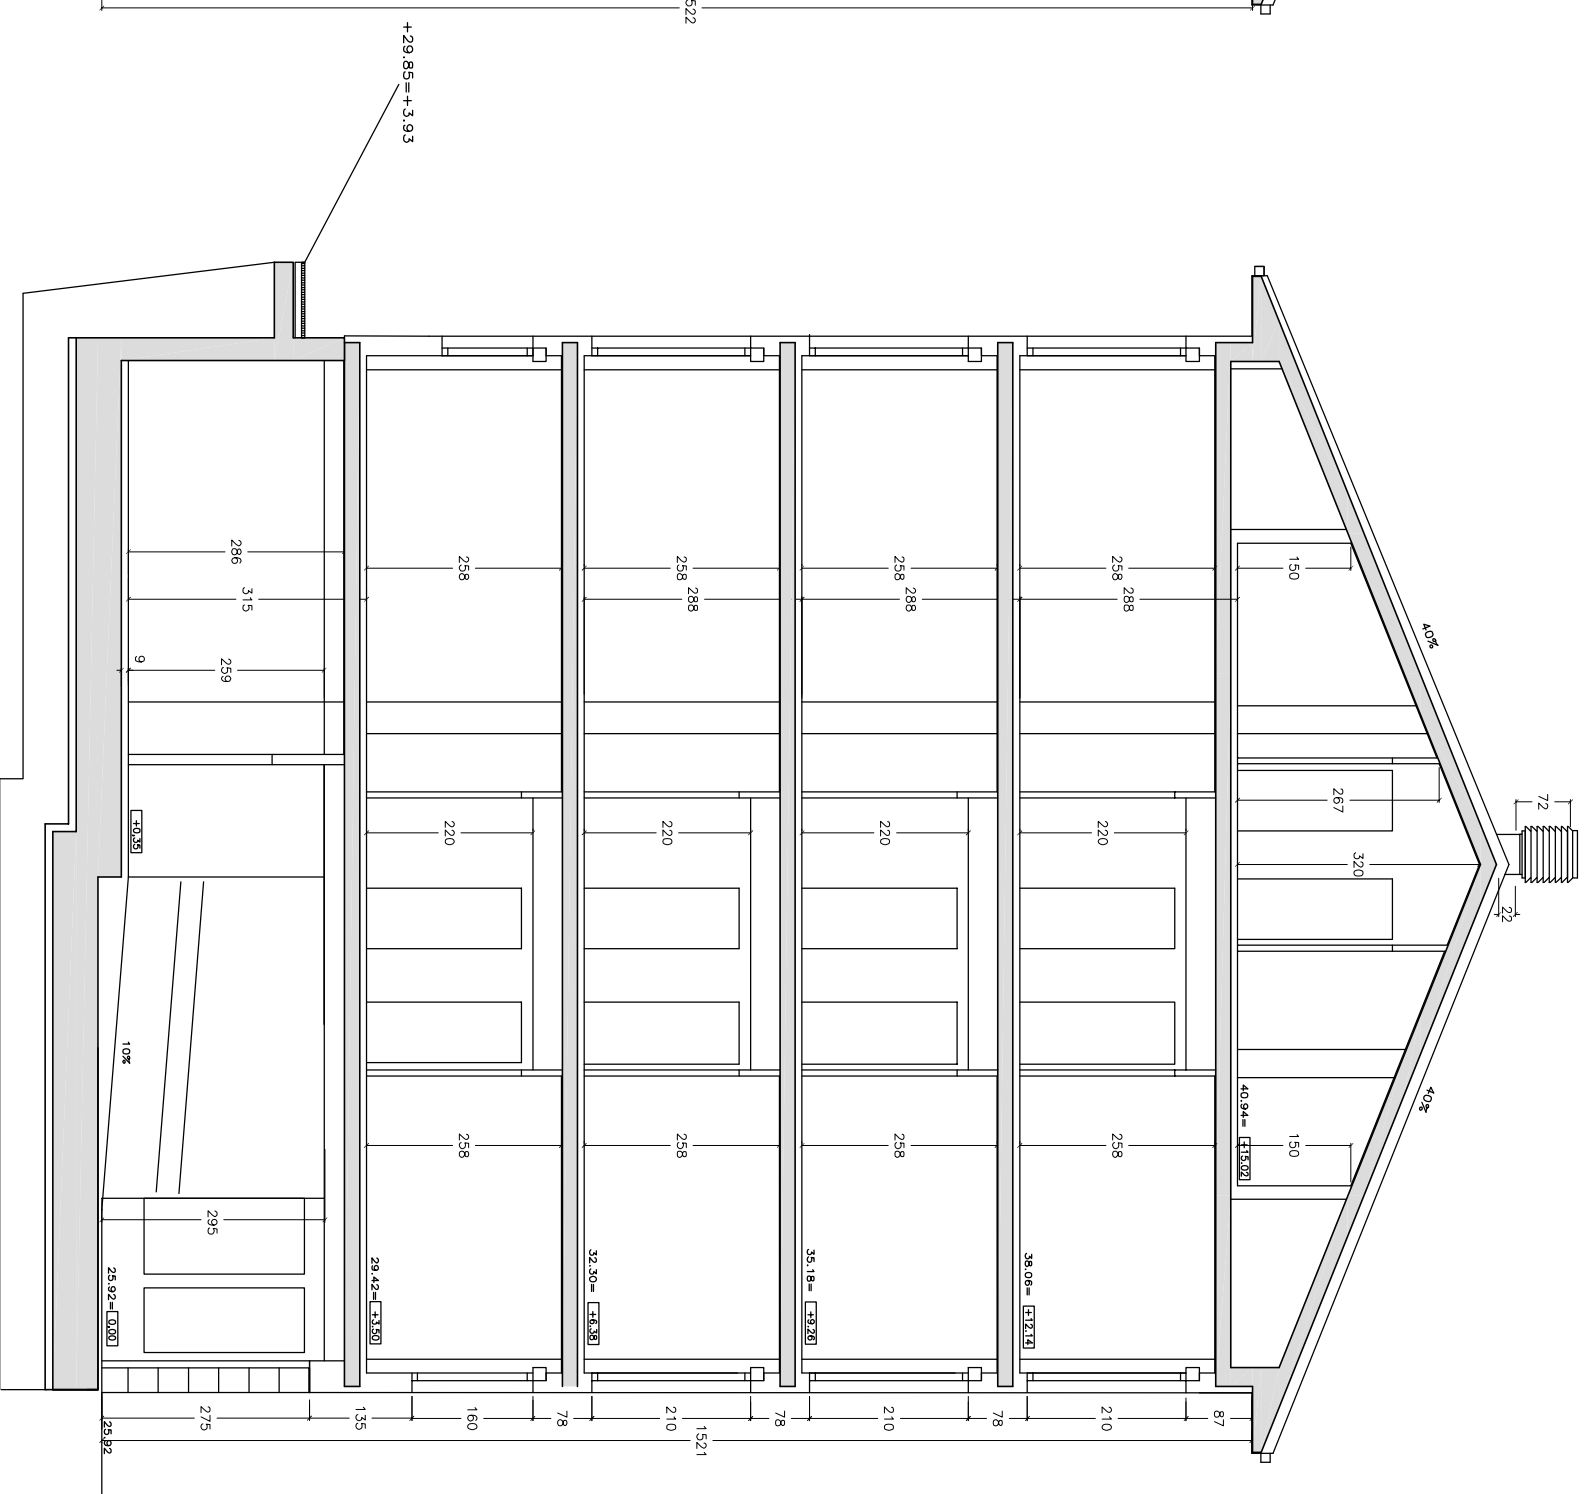

SECC: B

ESCALA
A3: 1/100
A1: 1/50

